


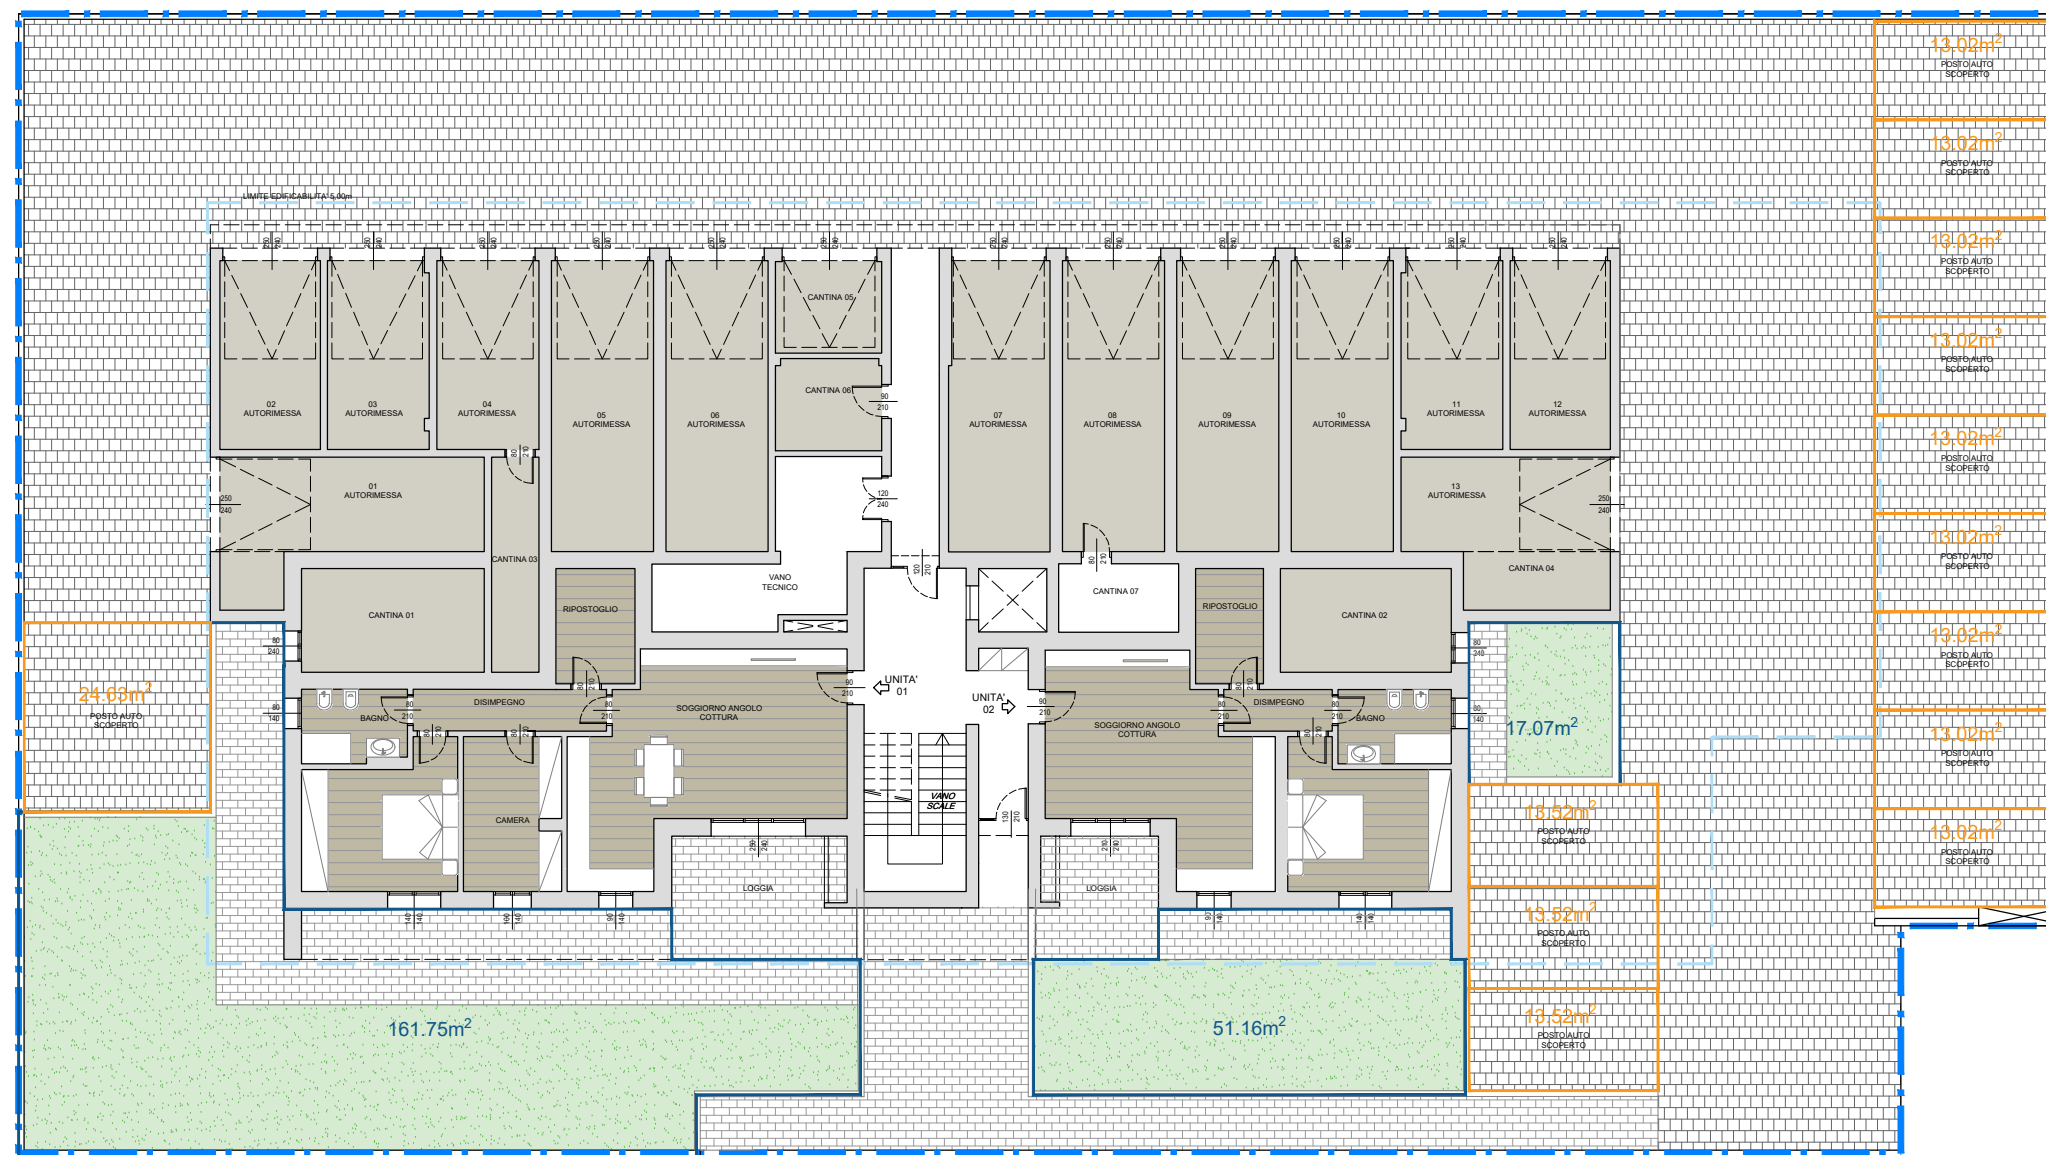

BOZZA L.12 SUB-AMBITO 3.2 ERS

PLANIMETRIA - PIANO TERRA

SCALA 1:200