


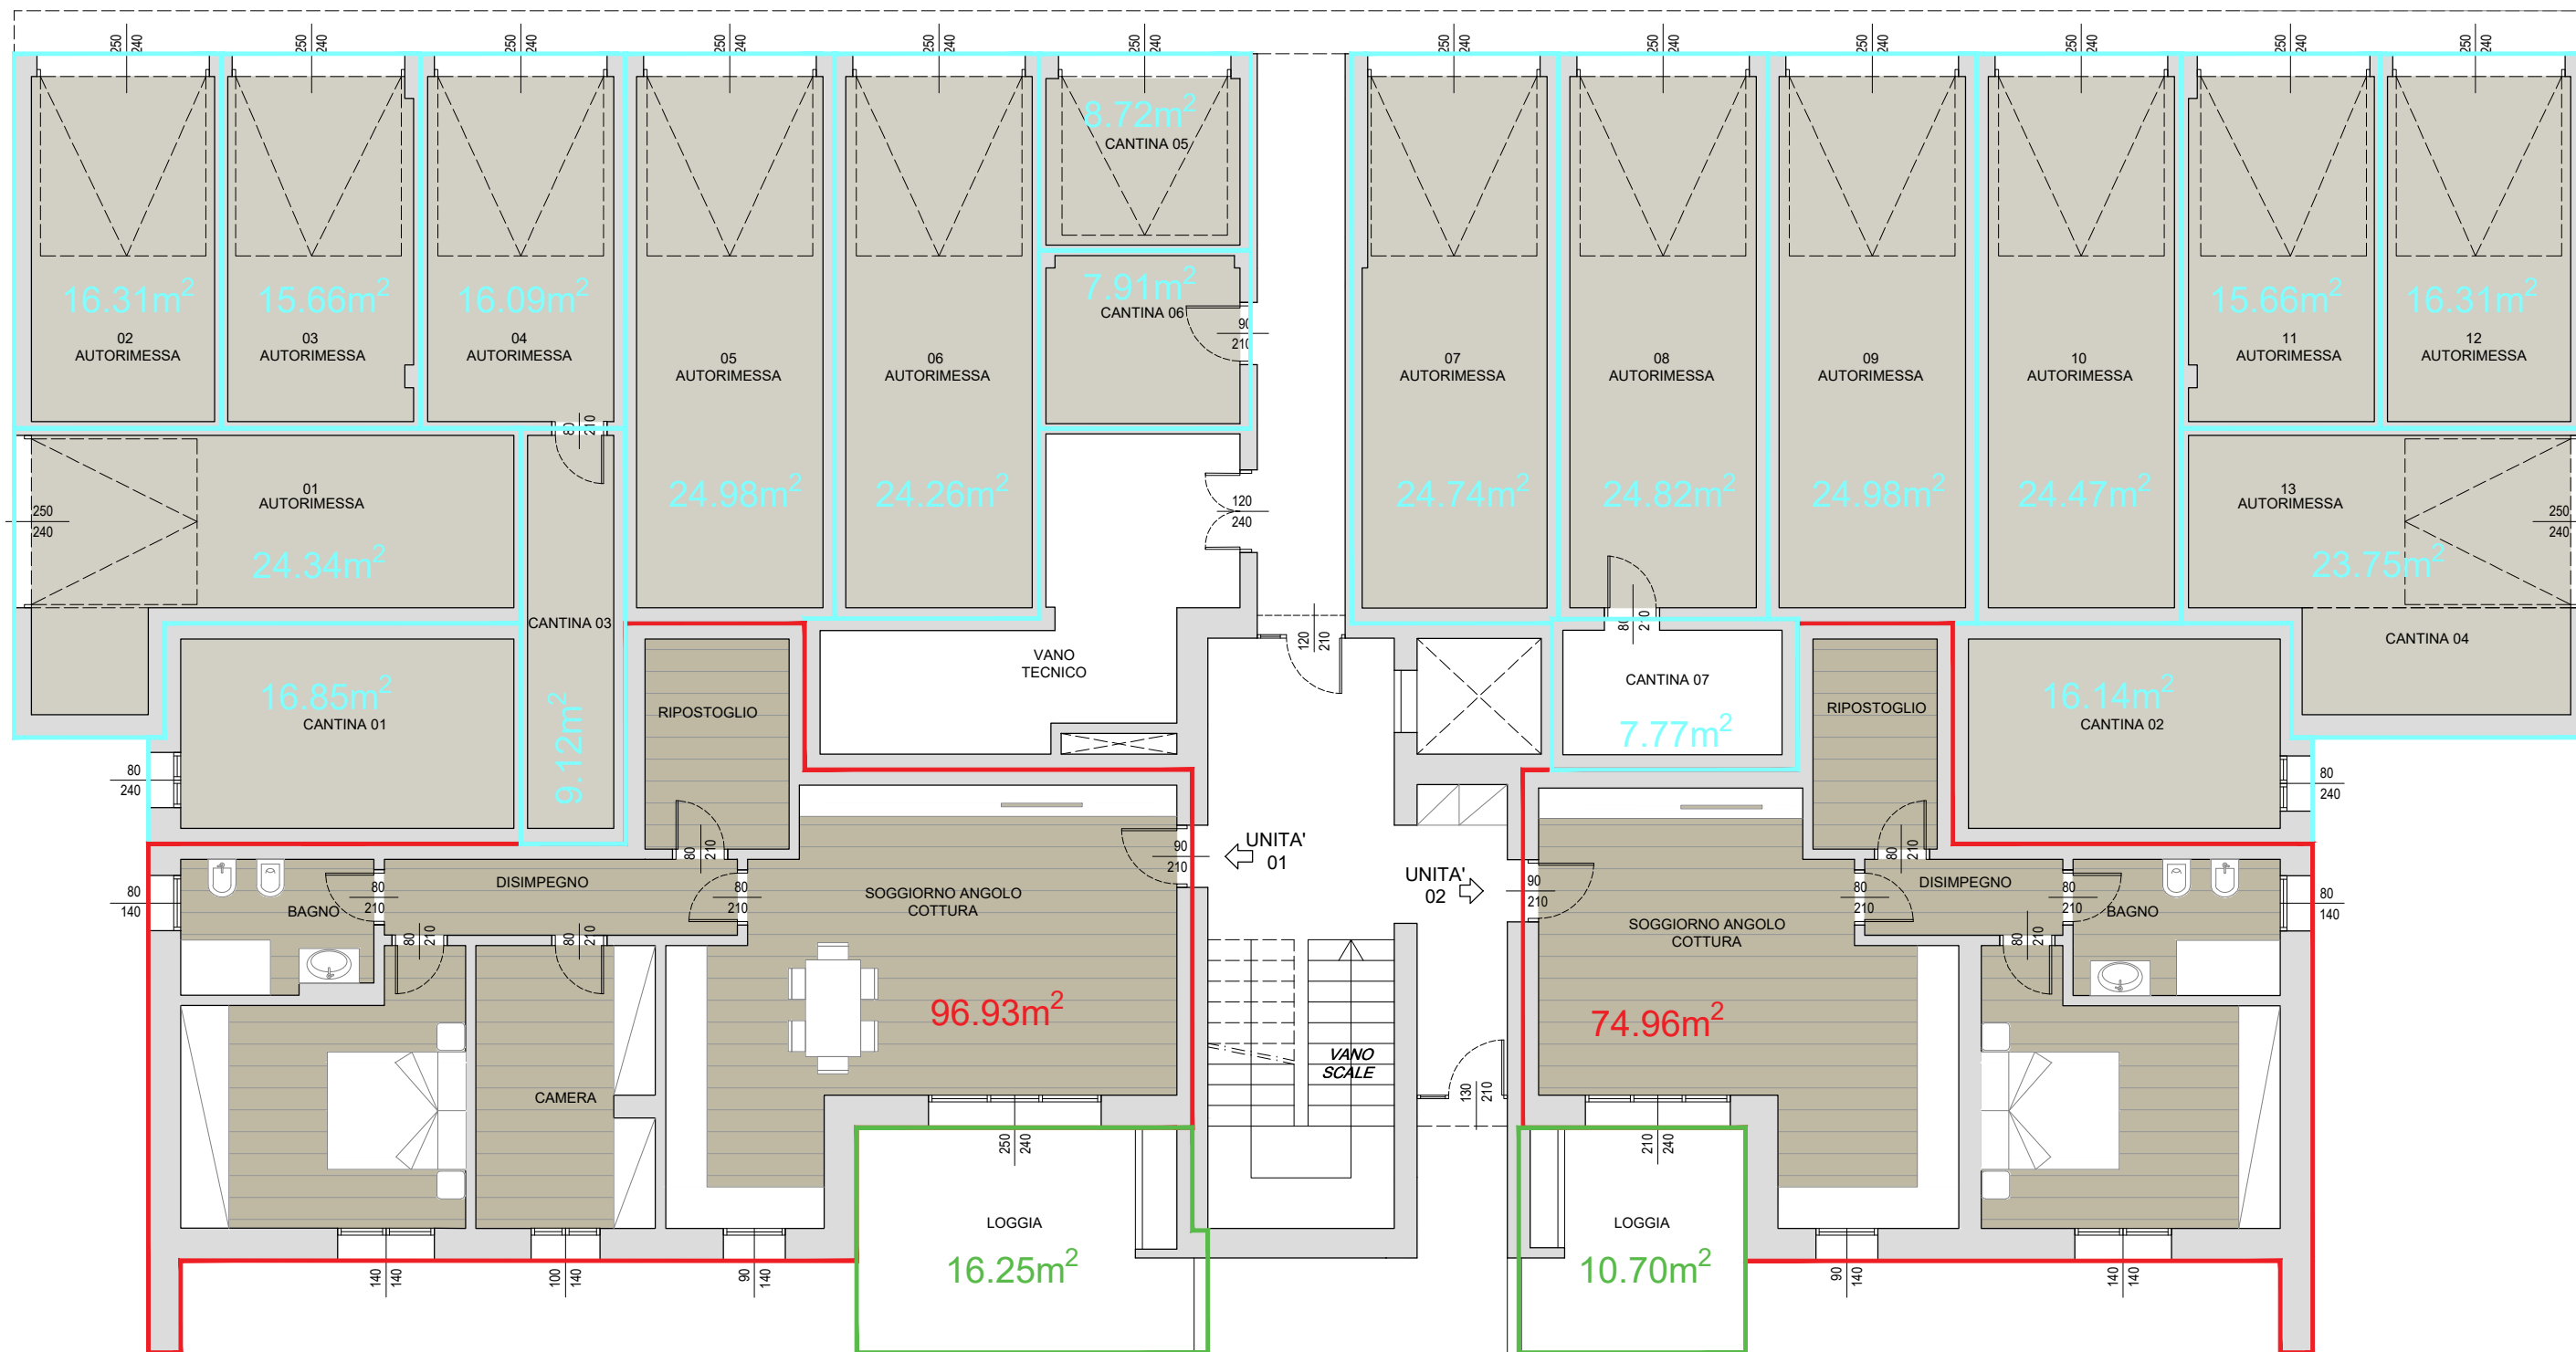

BOZZA L.12 SUB-AMBITO 3.2 ERS

PIANO TERRA

SCALA 1:100